


Ground floor plan

List

name	No.	Size mm	Quantity	Remark
Door	D 1	860x2050	4	Steel door
Window	W 1	1200X1200	5	Alu. single glass(window sill: 880mm)
	W 2	400X800	1	Alu. single glass(window sill: 1200mm)

Project name	Item  layout	Project No.	designer	Proportion 1:70
		Category Detail	Date	Page 01

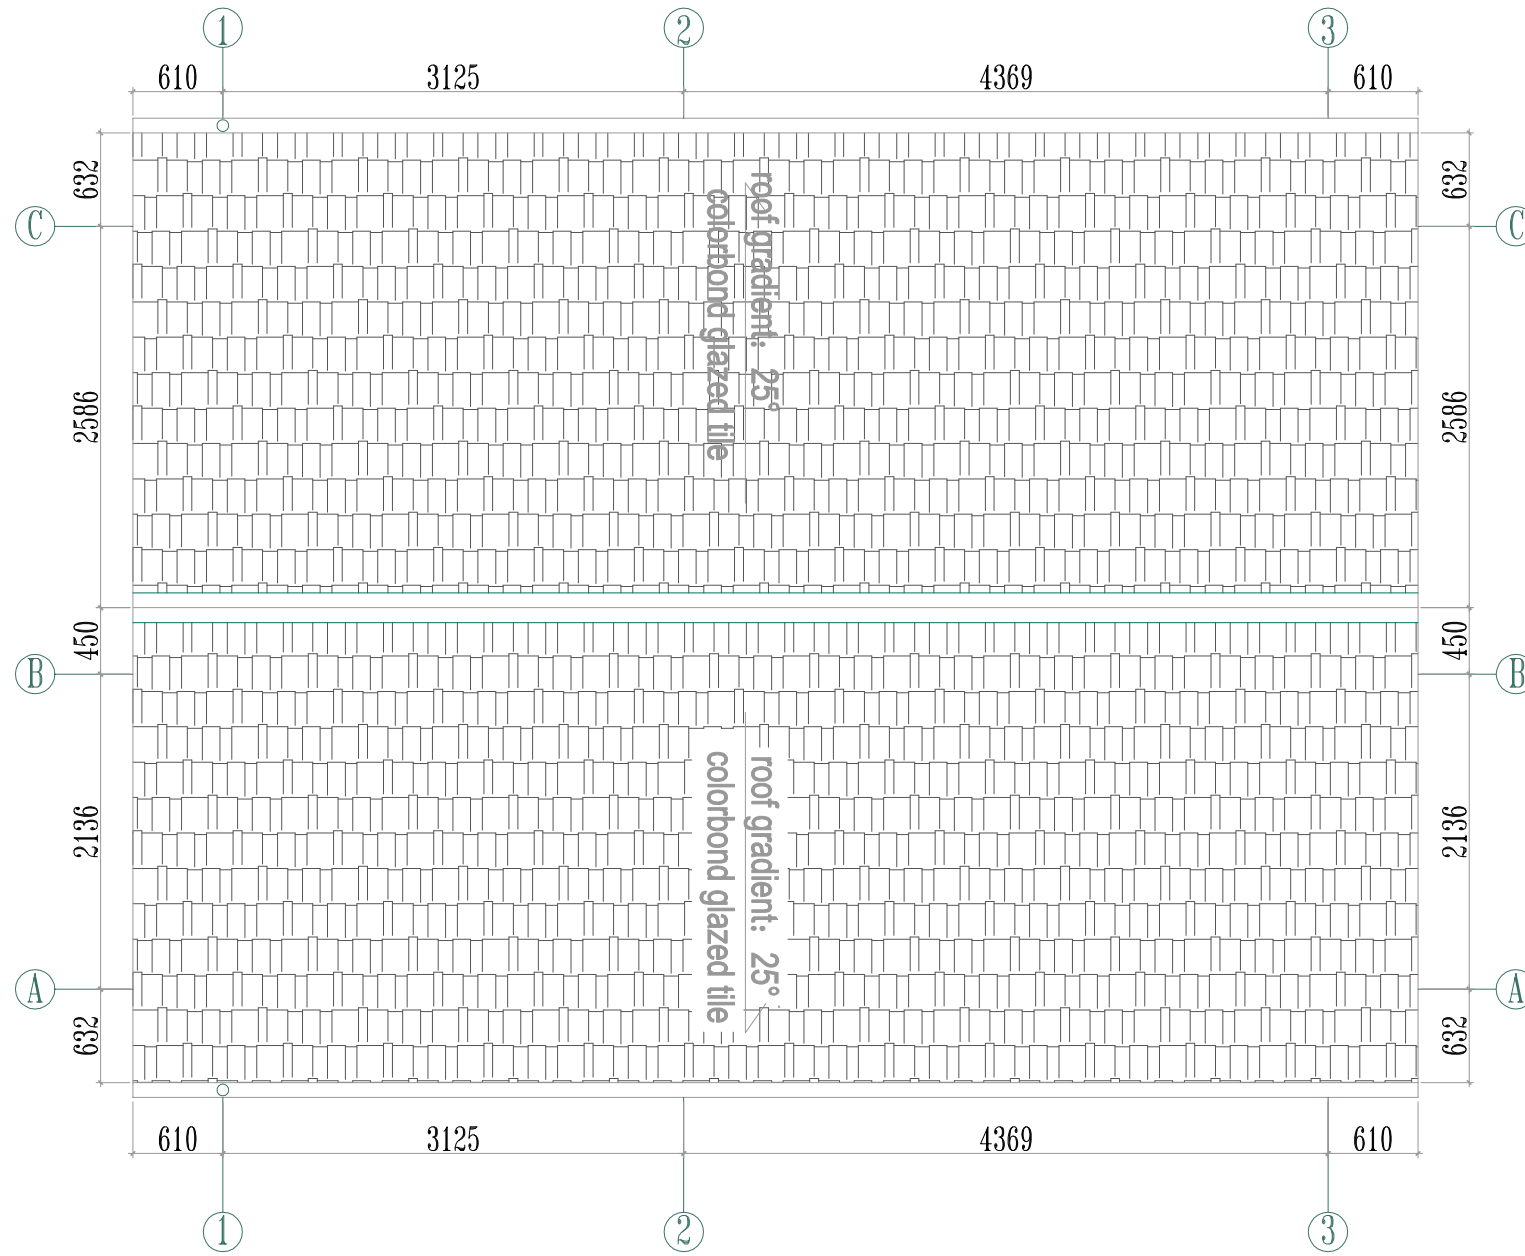


roof layout picture


7.0寸PVC gutter  
80\*80 pipeline



Project name	Item	Project No.	designer	Proportion
	roof layout			1:70
		Category Detail		Page 02

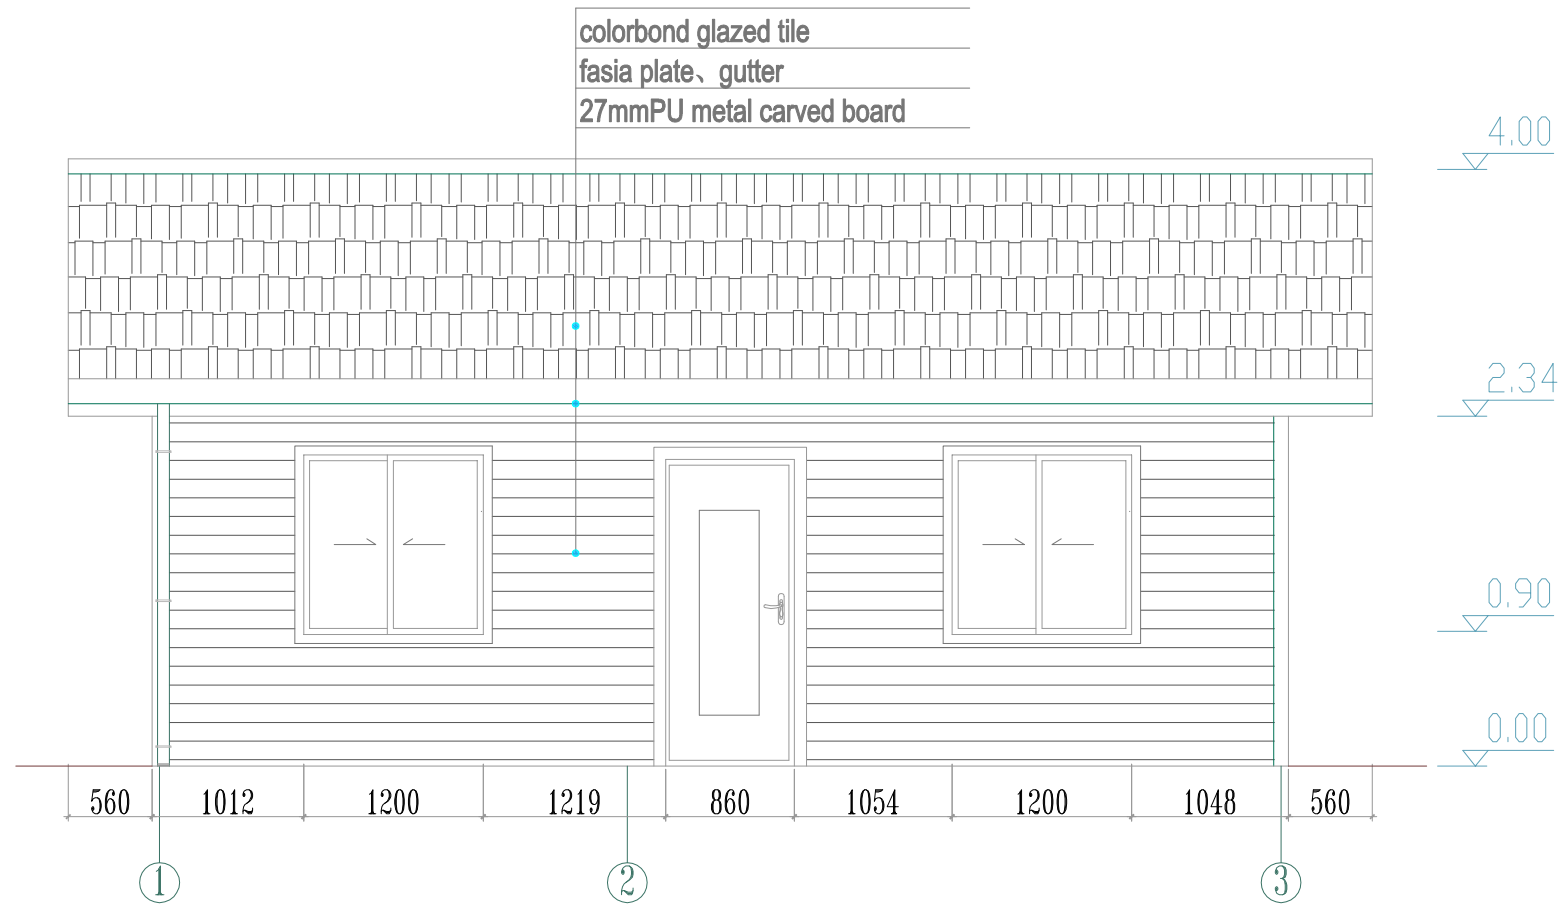


1 axis vertical view

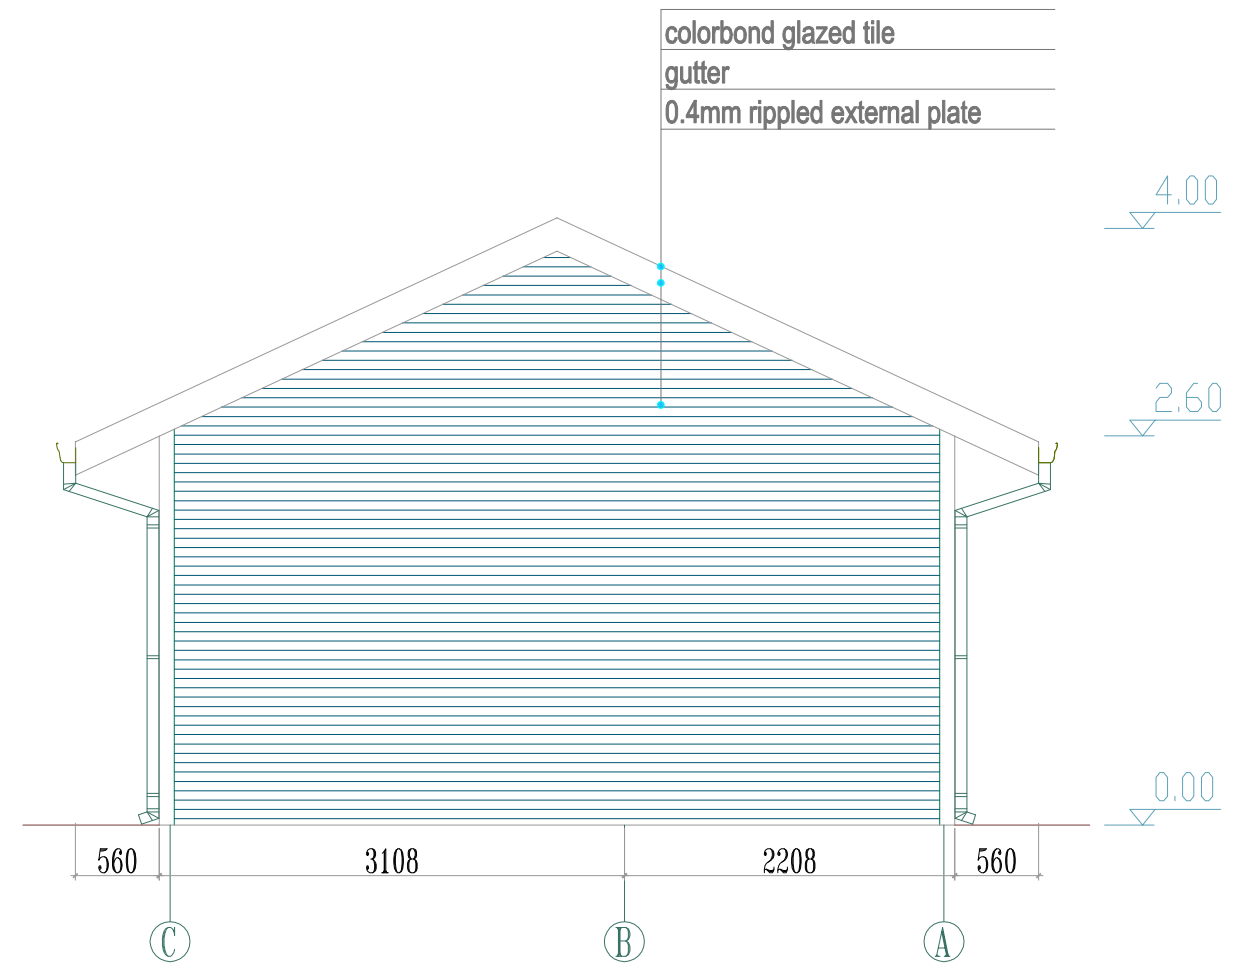


A axis vertical view

Project name	Item	Project No.	designer	Proportion
	1/A axis vertical view			1:70
		Category Detail		Page 03


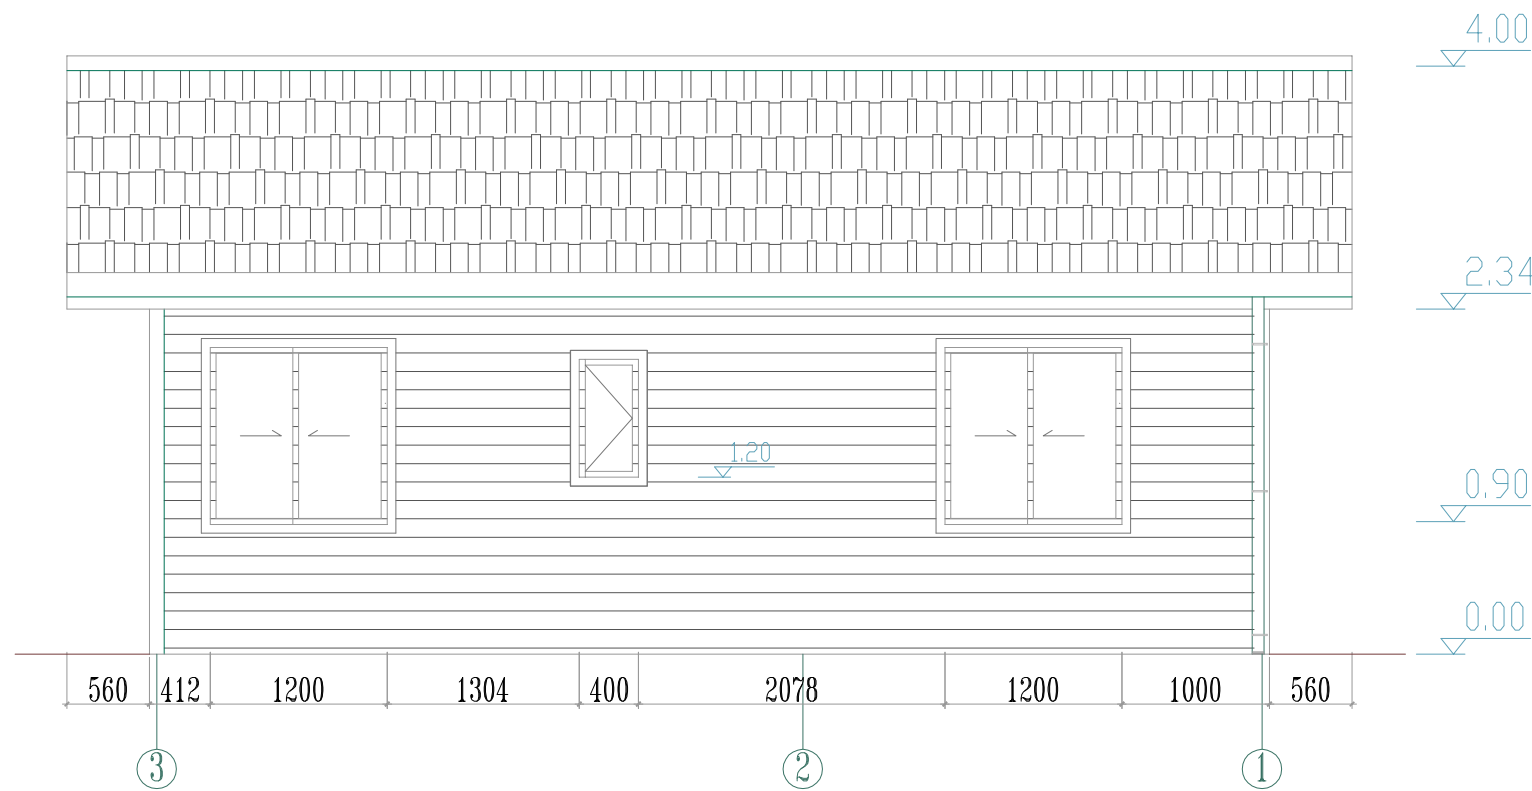


C axis vertical view

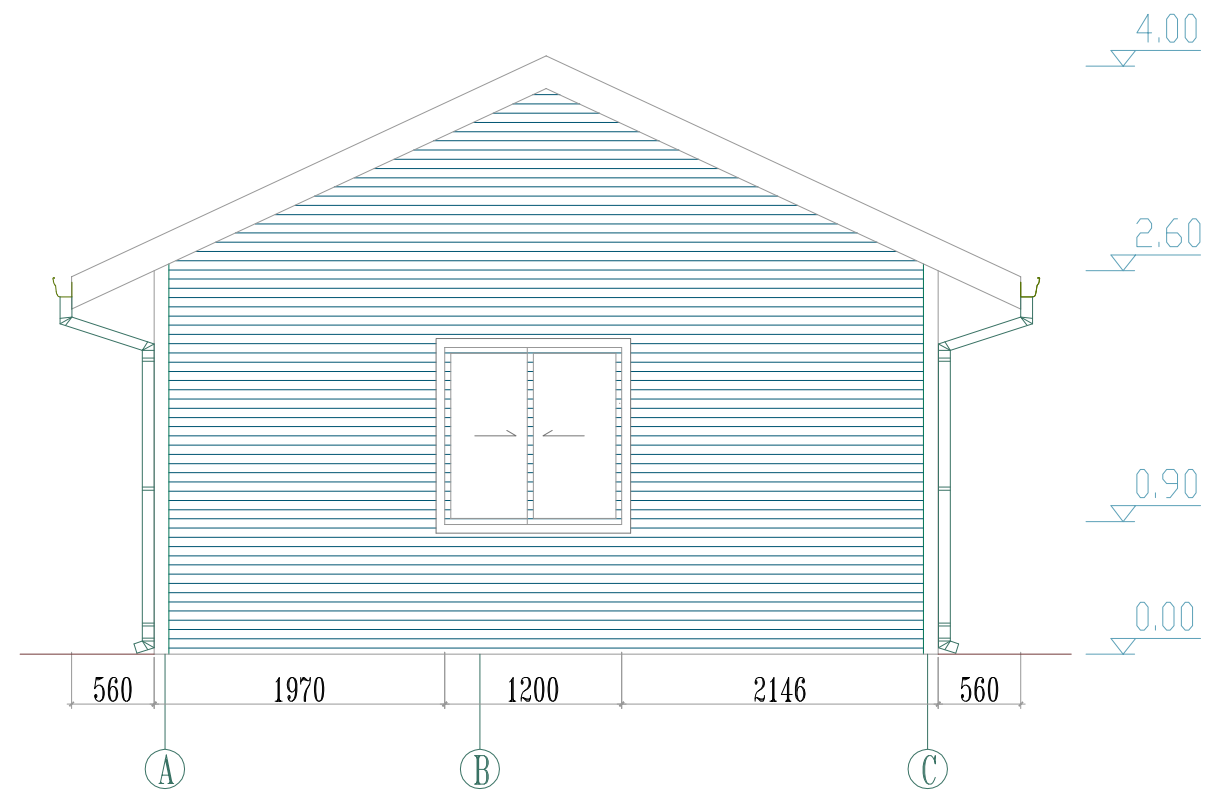


3 axis vertical view


Project name	Item	Project No.	designer	Proportion
	3/C axis vertical view			1:70
		Category		Page
		Detail		04

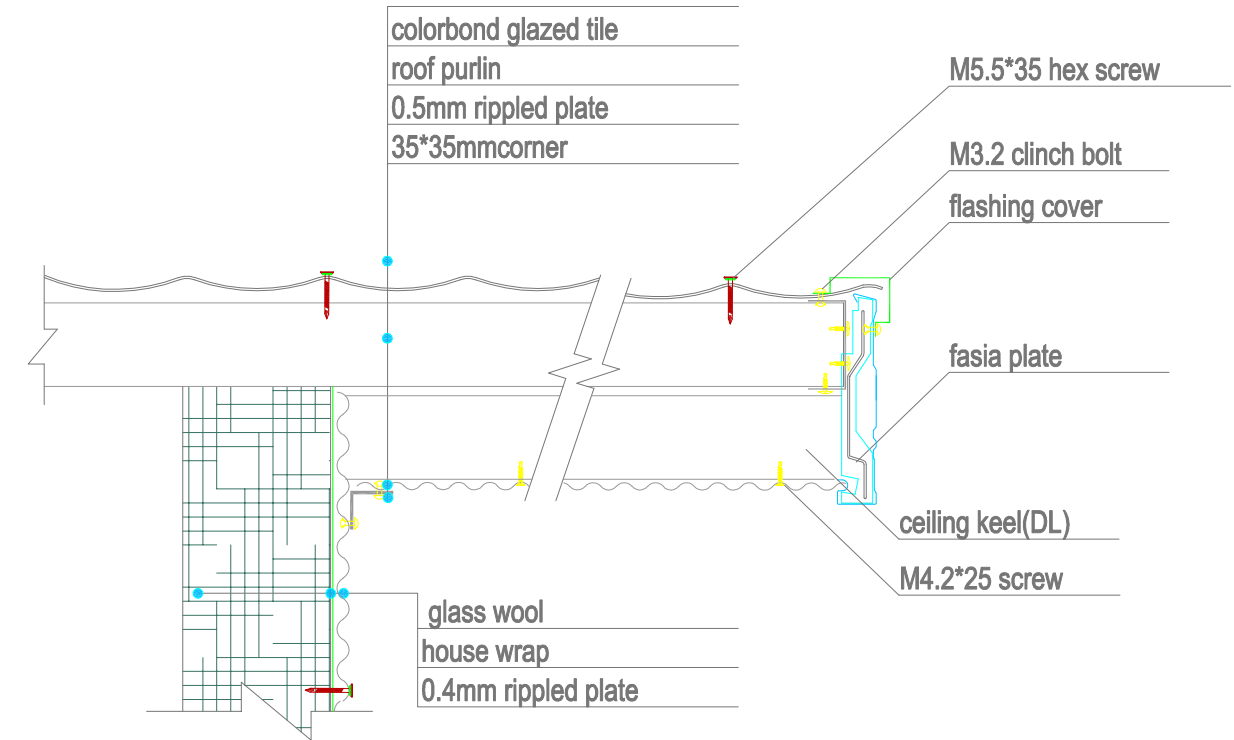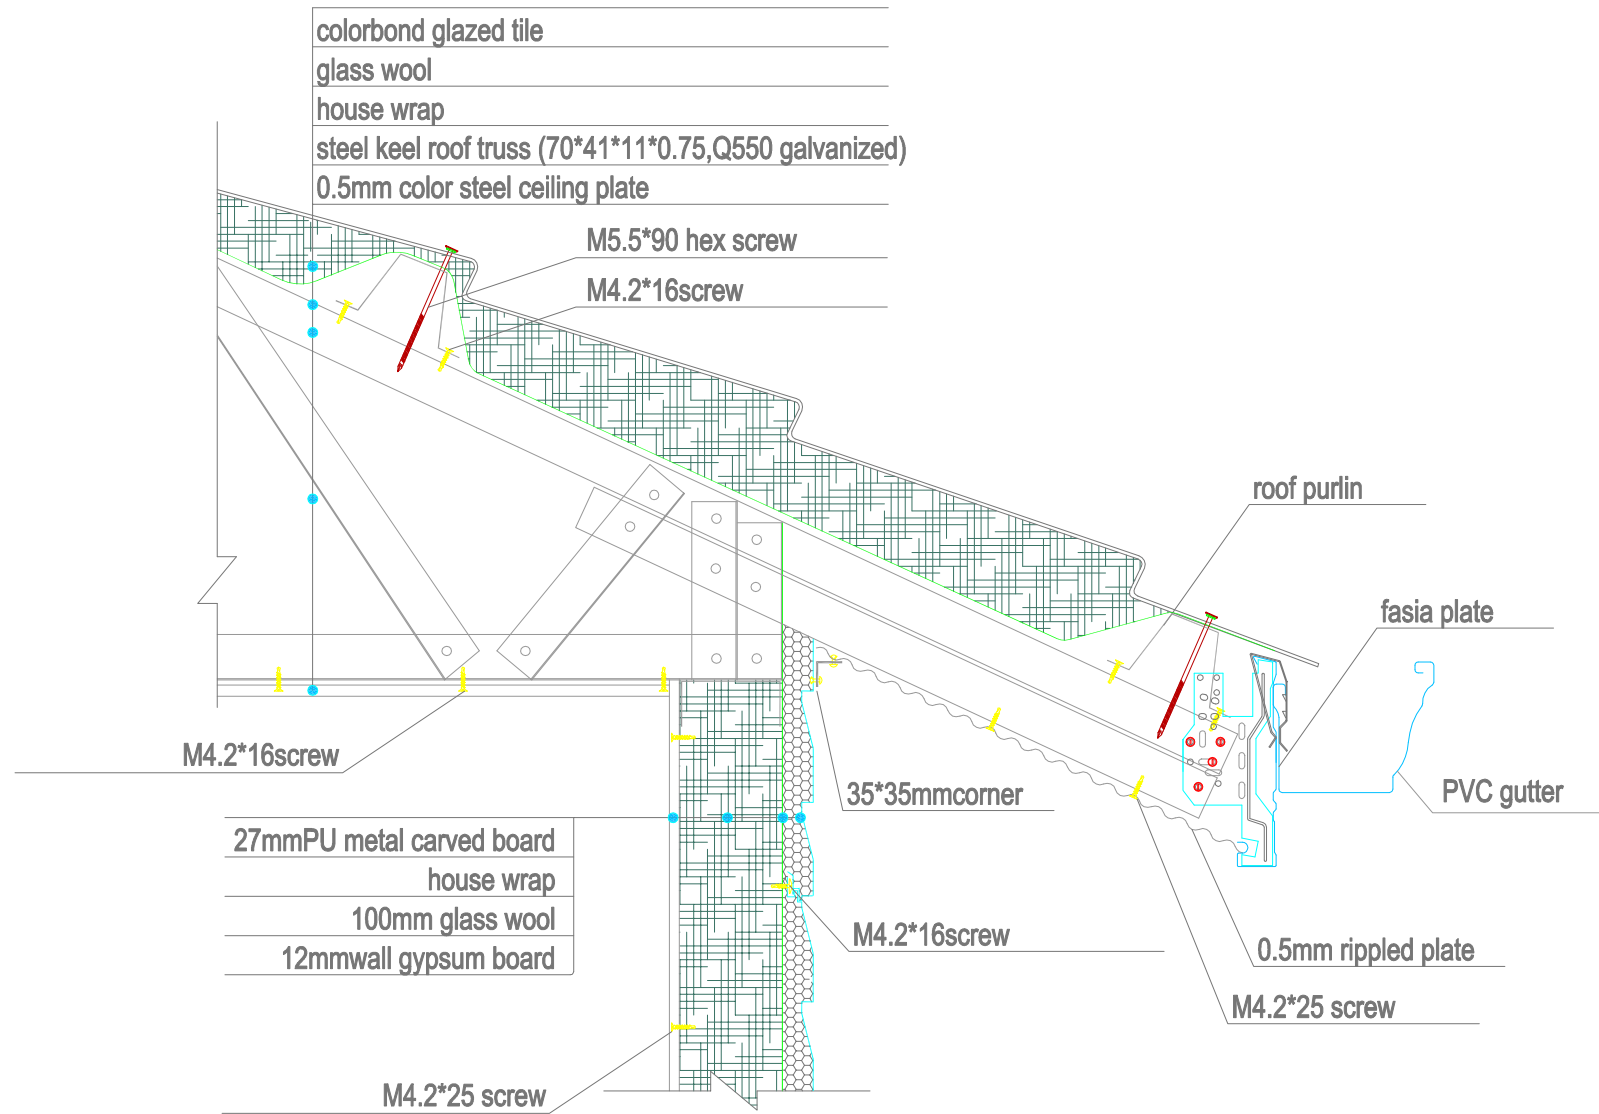

Project name	Item	Project No.	designer	Proportion
	eave node picture		Date	1:70
		Category Detail		Page 06

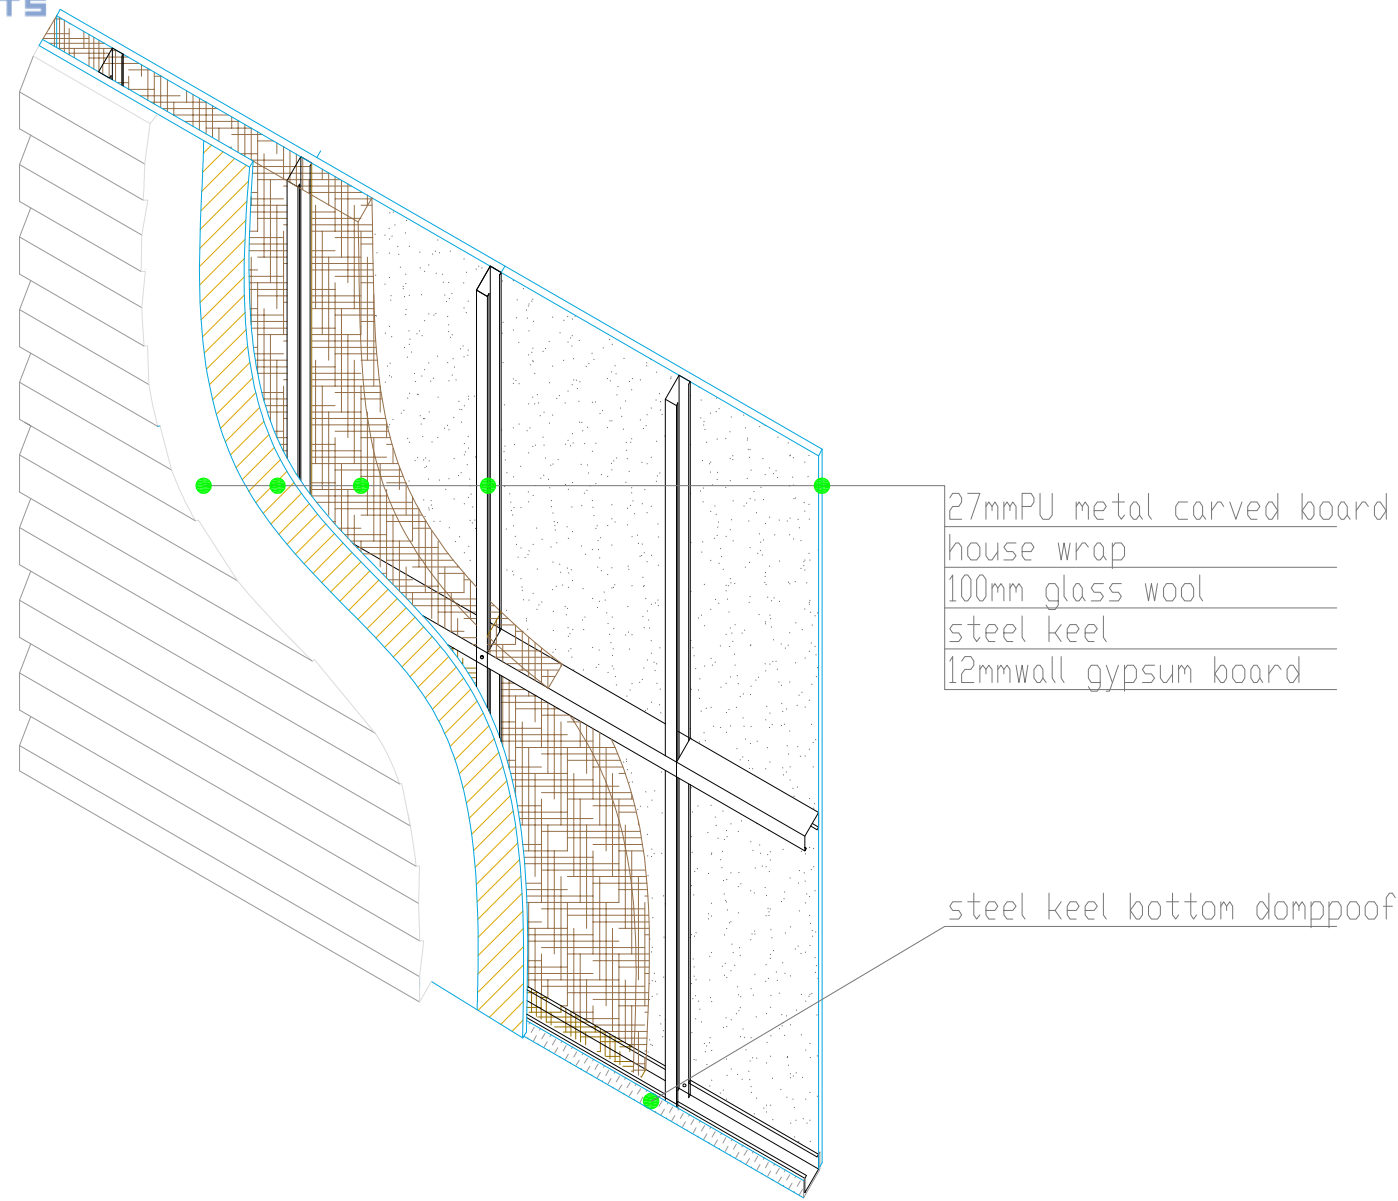


metal carved board external wall picture

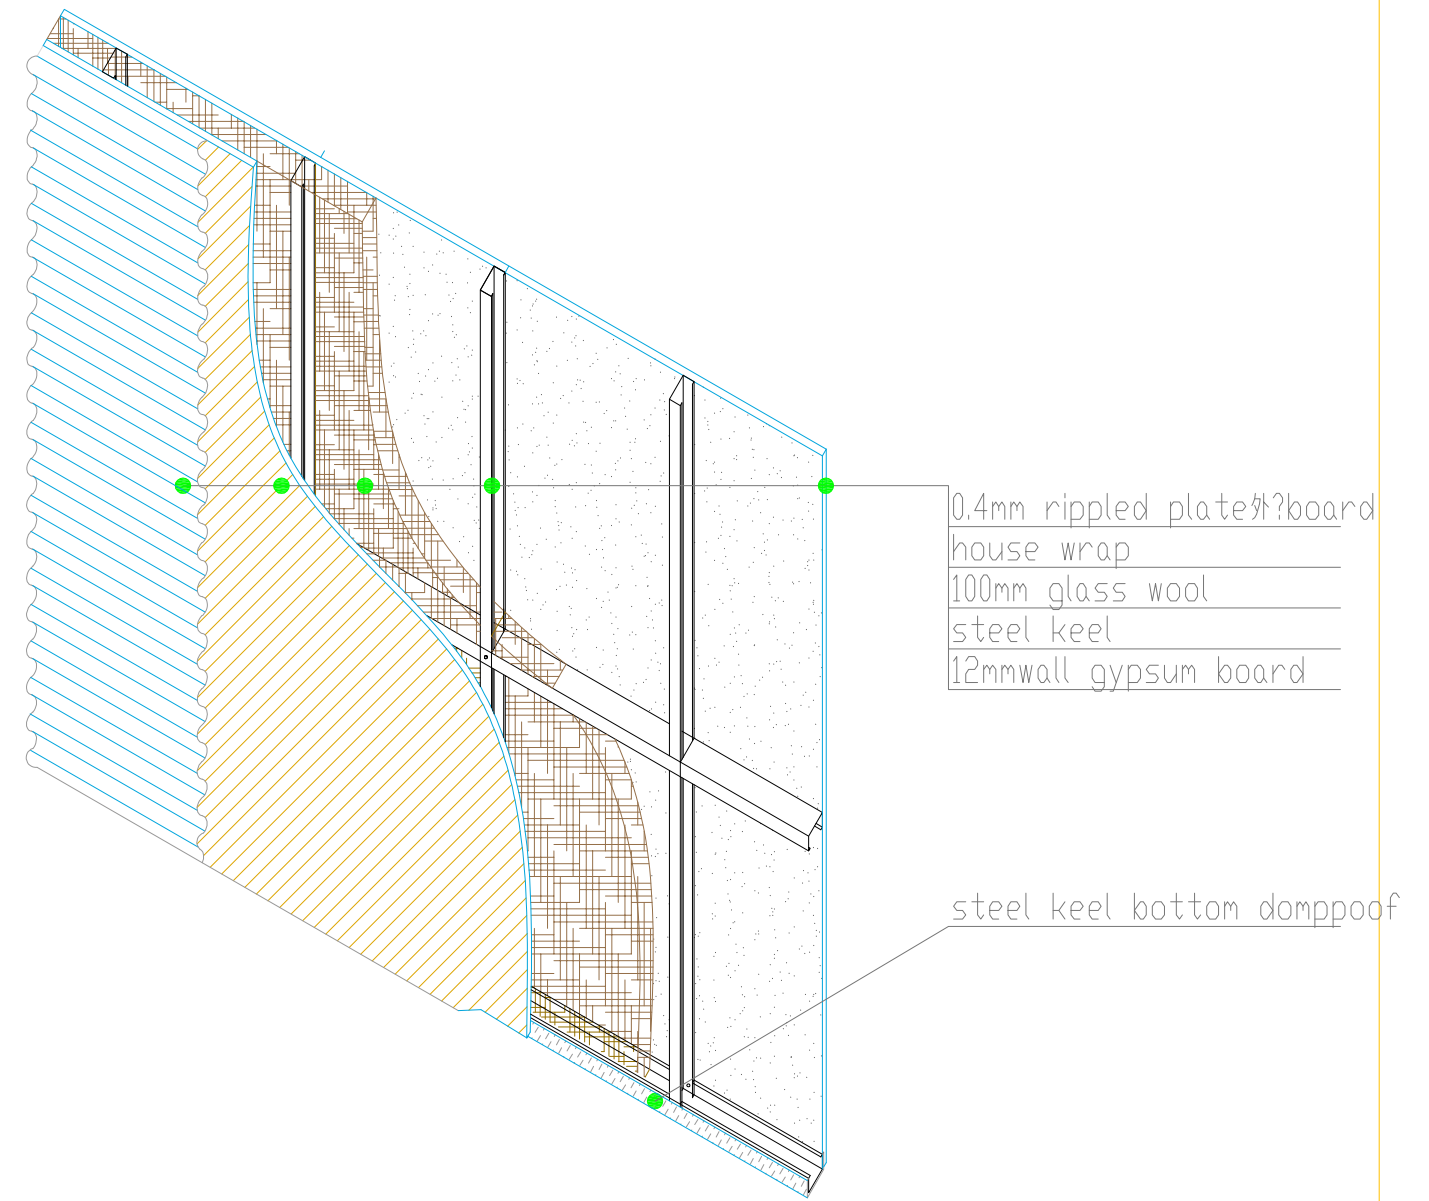


rippled plate external wall picture



Project name	Item	Project No.	designer	Proportion 1:70
		Category Detail	Date	Page 06

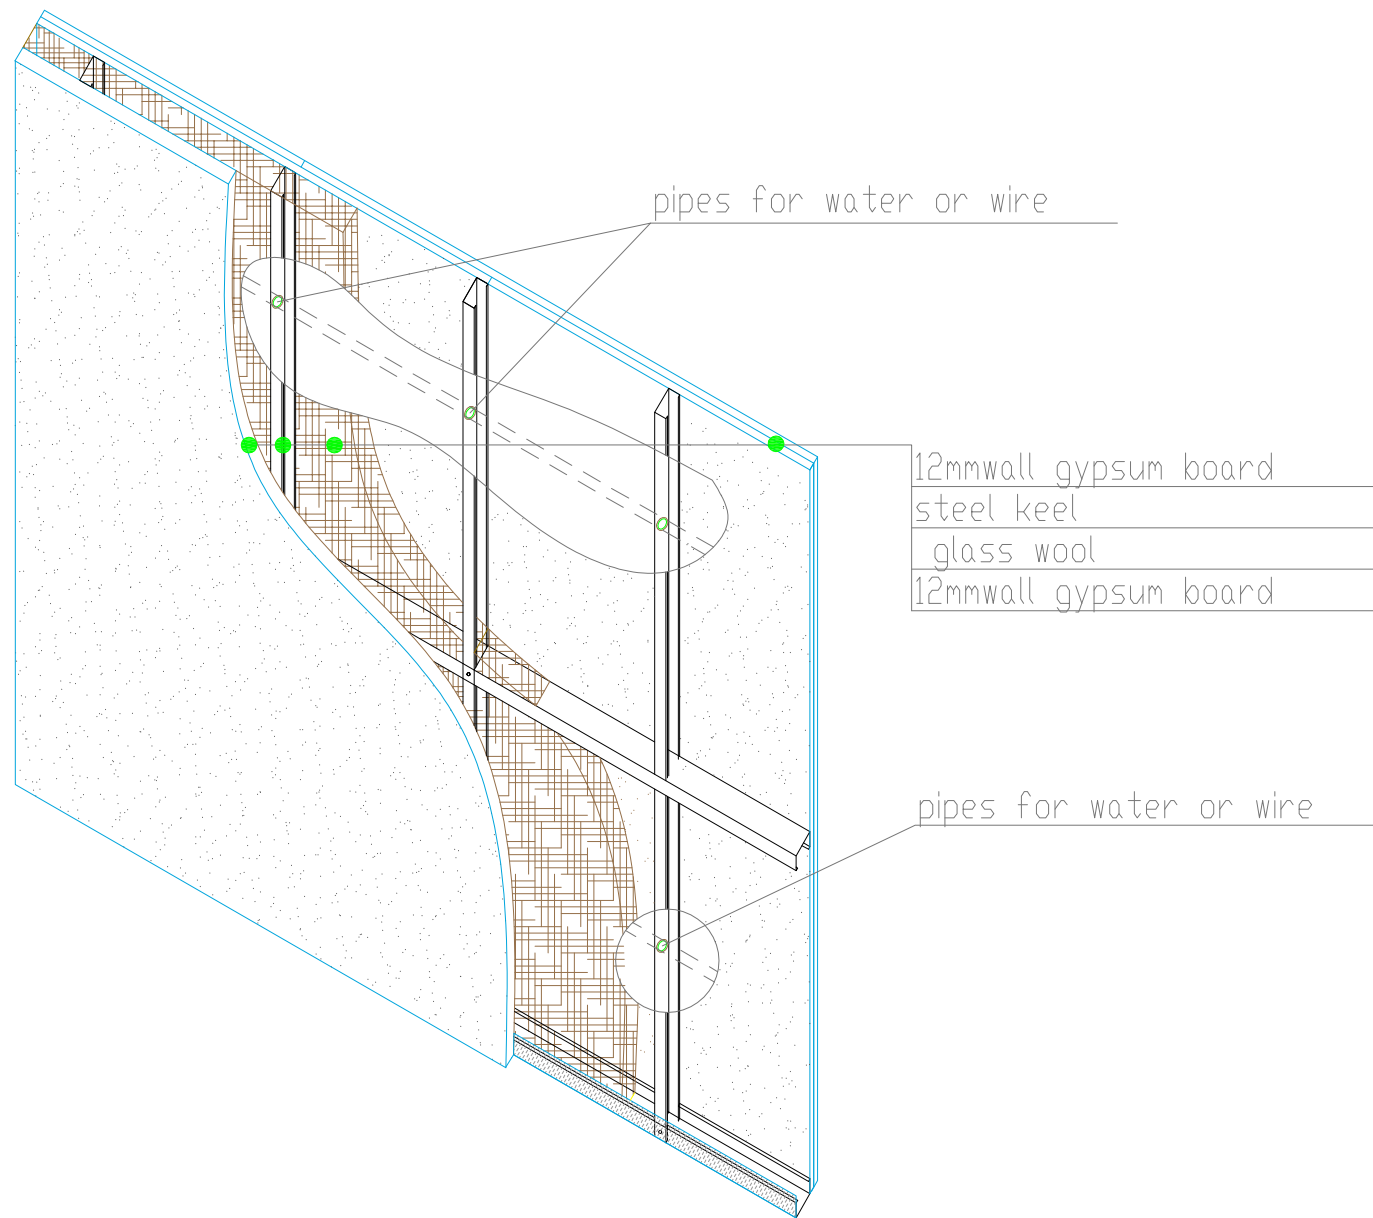

internal wall

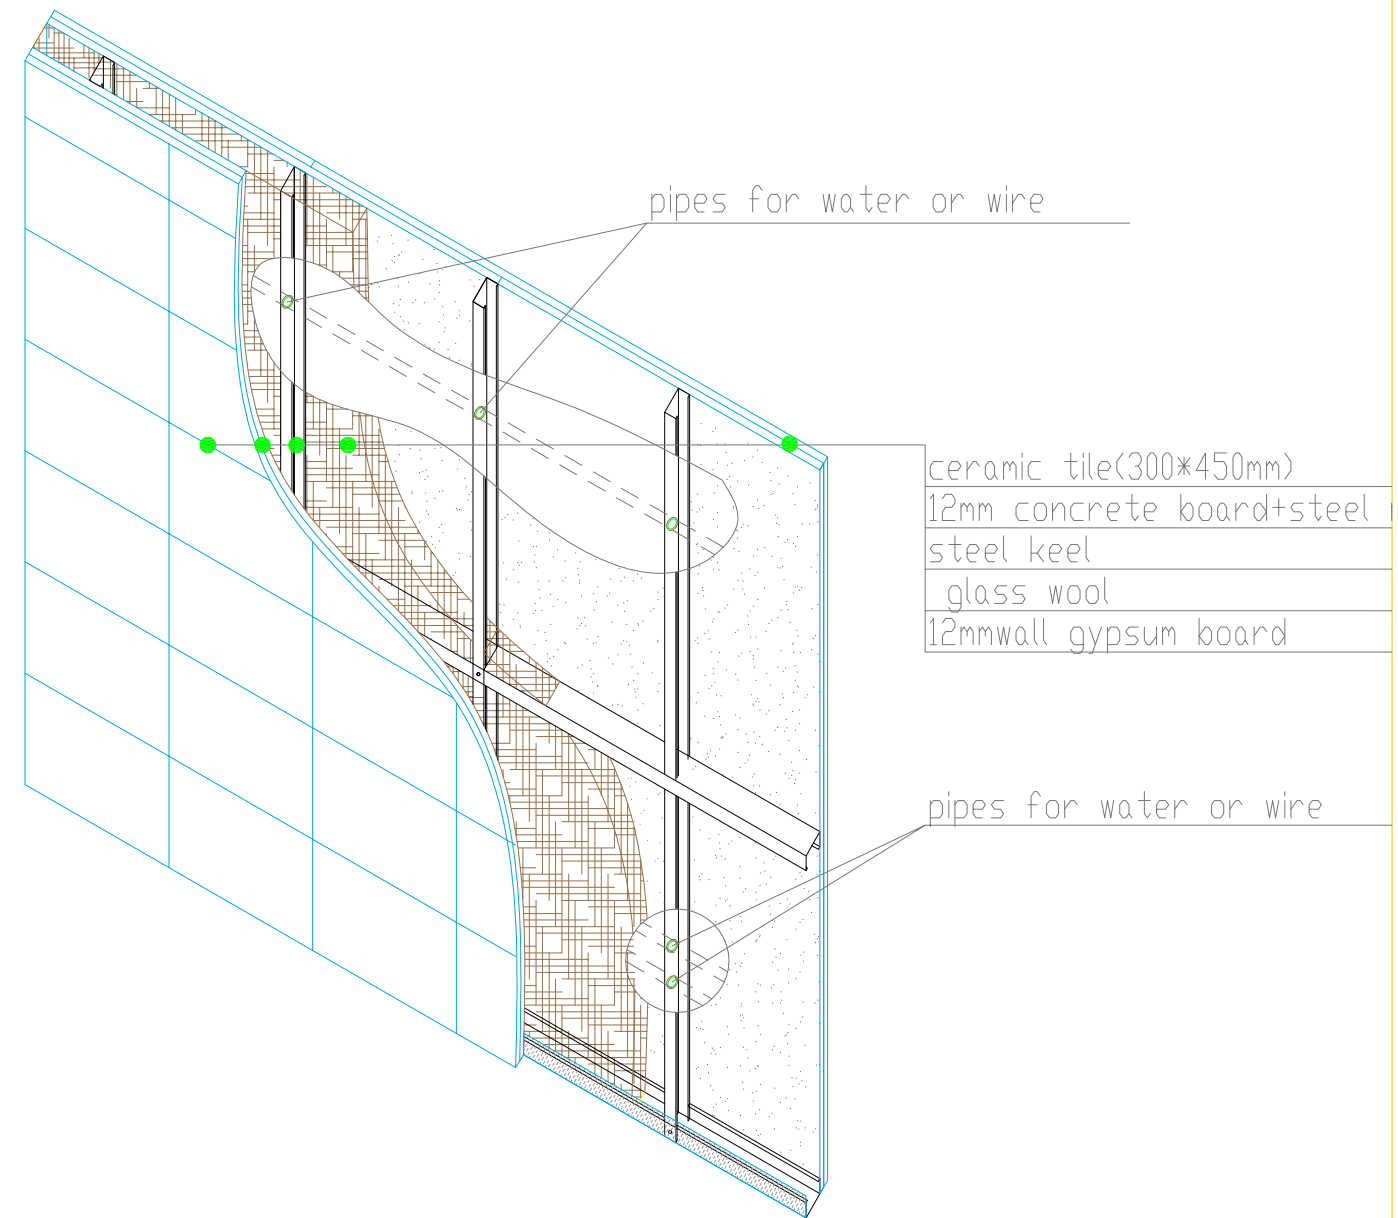

internal wall

Project name	Item	Project No.	designer	Proportion
	internal wall node picture			1:70
		Category Detail	Date	Page 07